


TAX MAP FEATURES

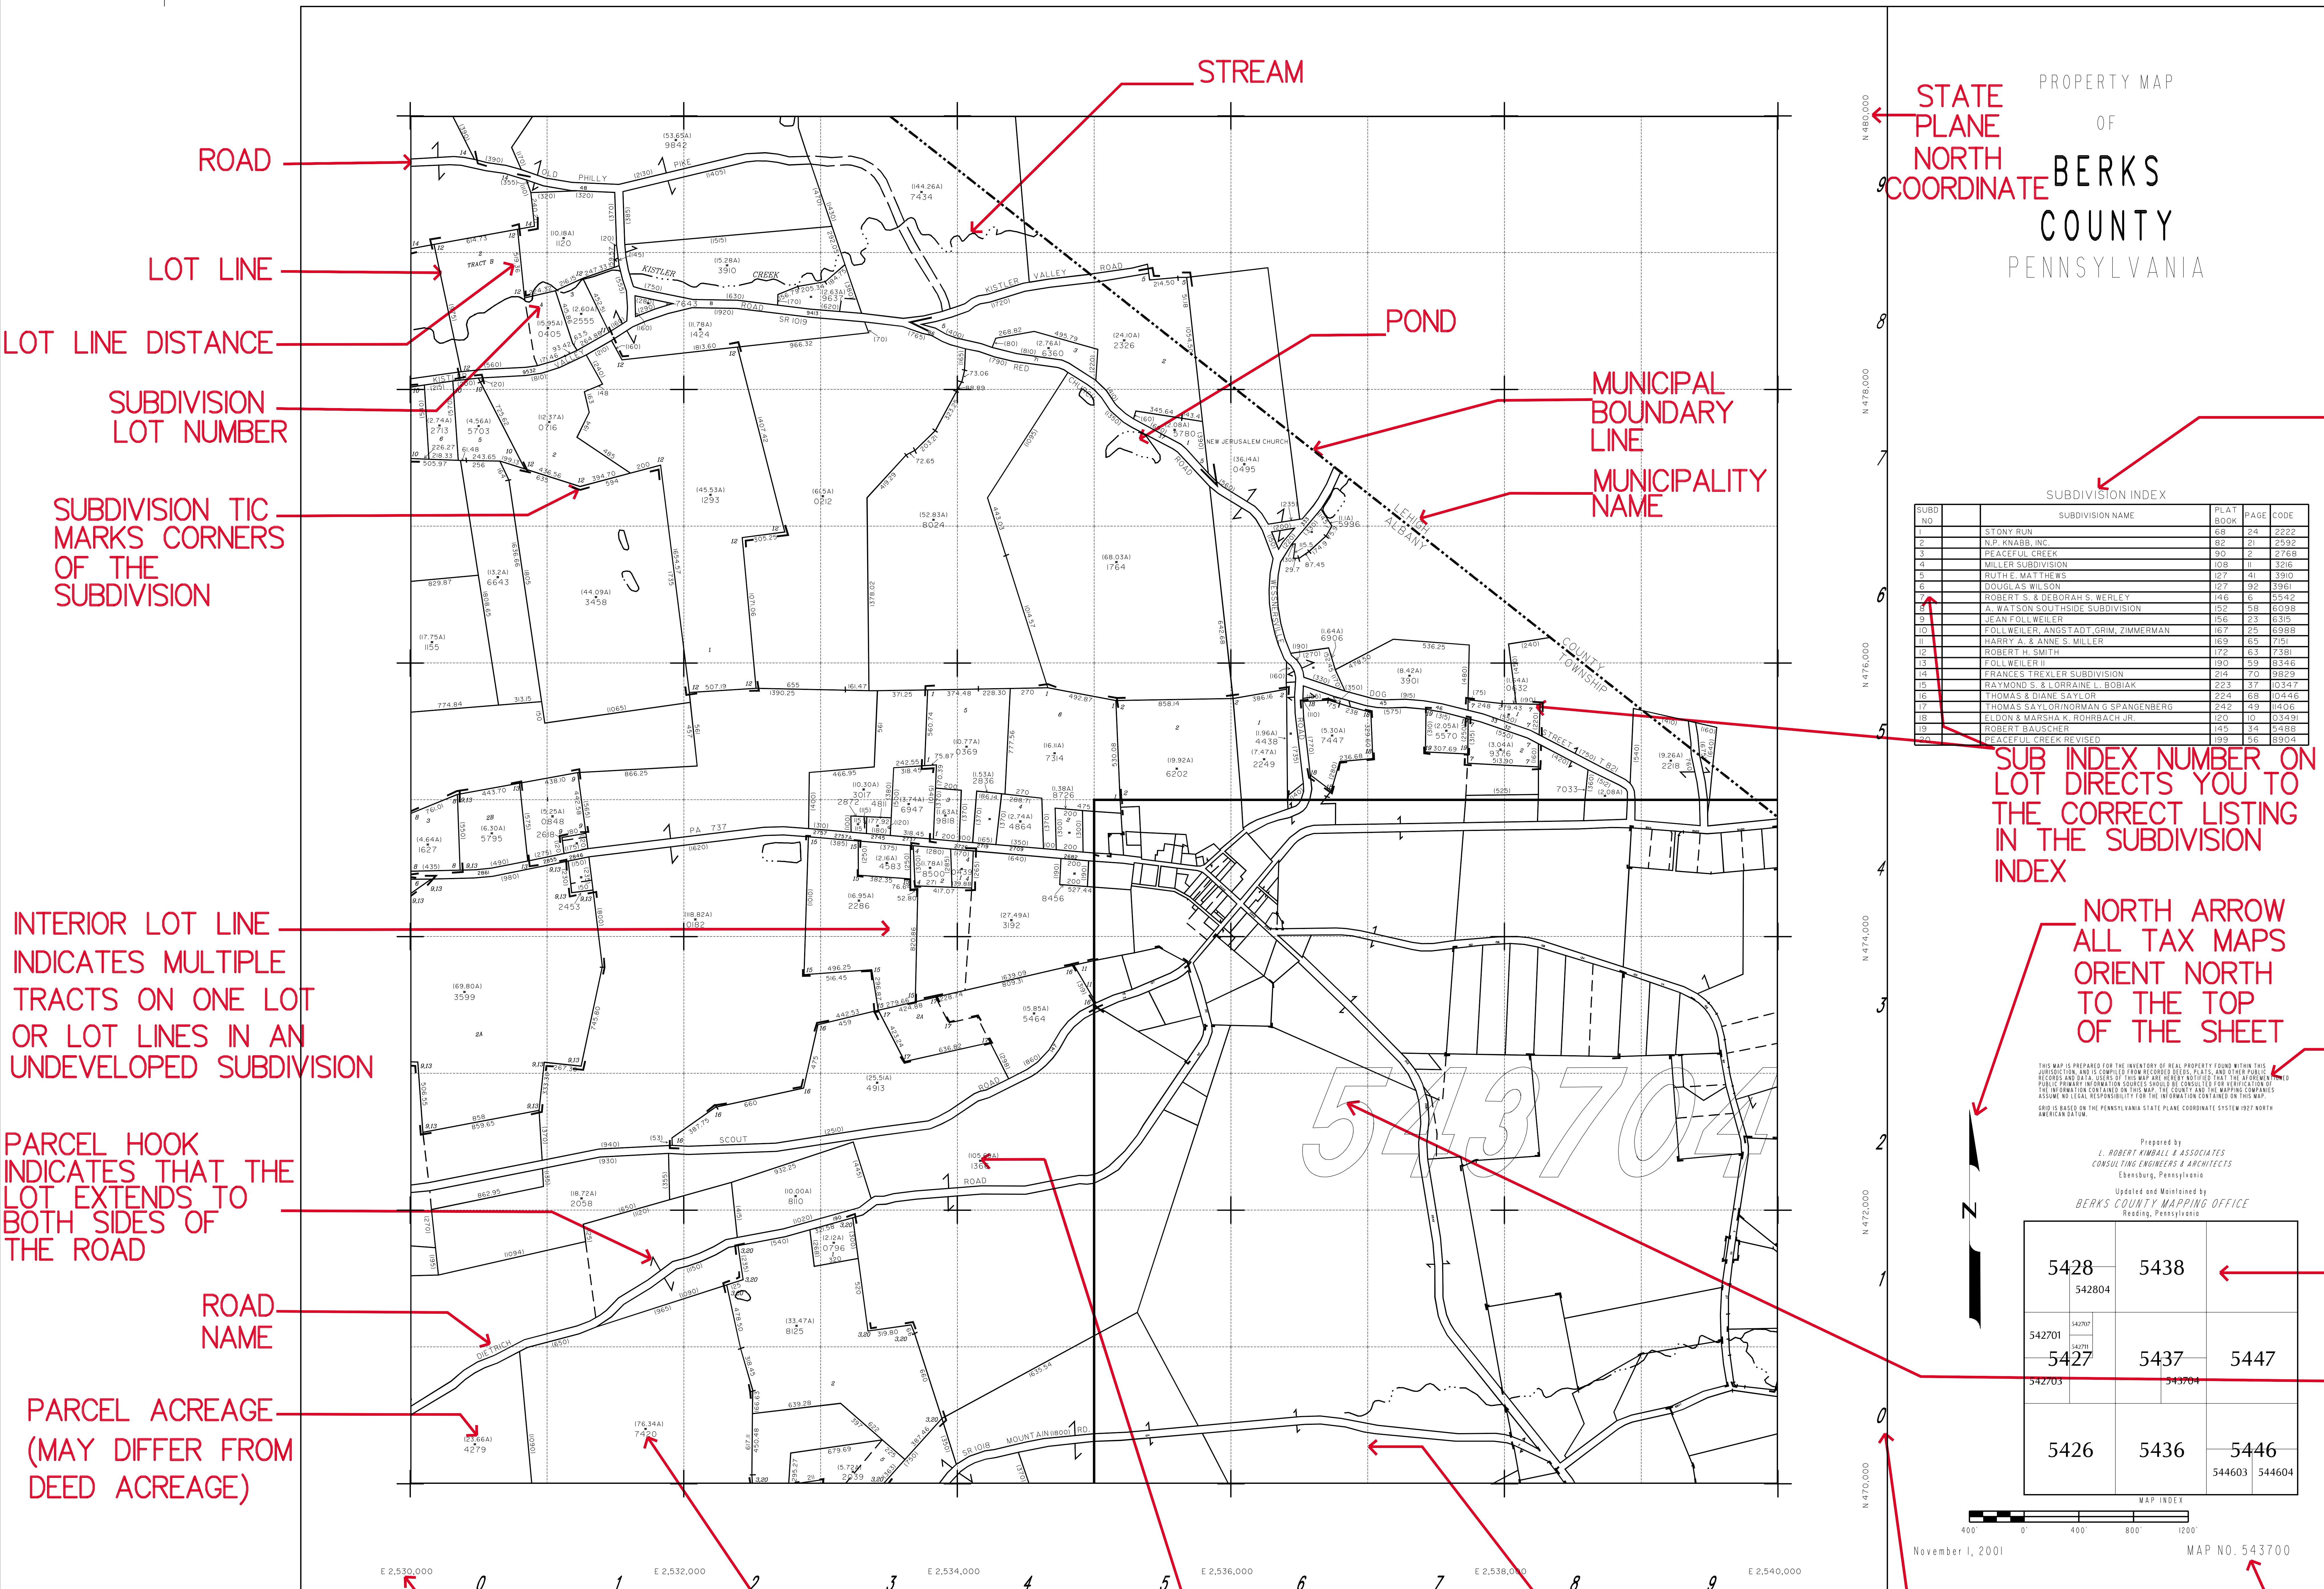

PROPERTY MAP
OF
BERKS COUNTY
PENNSYLVANIA

SUBDIVISION INDEX

SUBD NO	SUBDIVISION NAME	PLAT BOOK	PAGE	CODE

SUB INDEX NUMBER ON LOT DIRECTS YOU TO THE CORRECT LISTING IN THE SUBDIVISION INDEX

NORTH ARROW ALL TAX MAPS ORIENT NORTH TO THE TOP OF THE SHEET



Prepared by
CONSULTING ENGINEERS & ARCHITECTS
Ebensburg, Pennsylvania

Updated and Maintained by
BERKS COUNTY MAPPING OFFICE
Reading, Pennsylvania

INDEX SHOWING ADJOINING MAP SHEET NUMBERS

5428	5438
5427	5437
5426	5436

LARGER SCALE MAP WITHIN THE BOUNDS OF THIS MAP

MAP SHEET NUMBER REPRESENTS FIRST 6 DIGITS OF THE PARCEL IDENTIFICATION NUMBER (PIN)

GRID ROW NUMBER 8TH DIGIT OF PIN
GRID COLUMN NUMBER 7TH DIGIT OF PIN

ROAD

LOT LINE

LOT LINE DISTANCE

SUBDIVISION LOT NUMBER

SUBDIVISION TIC MARKS CORNERS OF THE SUBDIVISION

STREAM

POND

MUNICIPAL BOUNDARY LINE

MUNICIPALITY NAME

INTERIOR LOT LINE INDICATES MULTIPLE TRACTS ON ONE LOT OR LOT LINES IN AN UNDEVELOPED SUBDIVISION

PARCEL HOOK INDICATES THAT THE LOT EXTENDS TO BOTH SIDES OF THE ROAD

ROAD NAME

PARCEL ACREAGE (MAY DIFFER FROM DEED ACREAGE)

STATE PLANE EAST COORDINATE

LAST FOUR DIGITS OF THE PIN

LABEL POINT INDICATES WHICH GRID BLOCK ROW AND COLUMN NUMBERS ARE USED FOR PARCELS WHICH LIE WITHIN MORE THAN ONE GRID BLOCK

GRID BLOCK LINE

GRID ROW NUMBER 8TH DIGIT OF PIN

GRID COLUMN NUMBER 7TH DIGIT OF PIN

SUBDIVISION PLANS MAY BE SEEN IN THE RECORDER OF DEEDS OFFICE




